
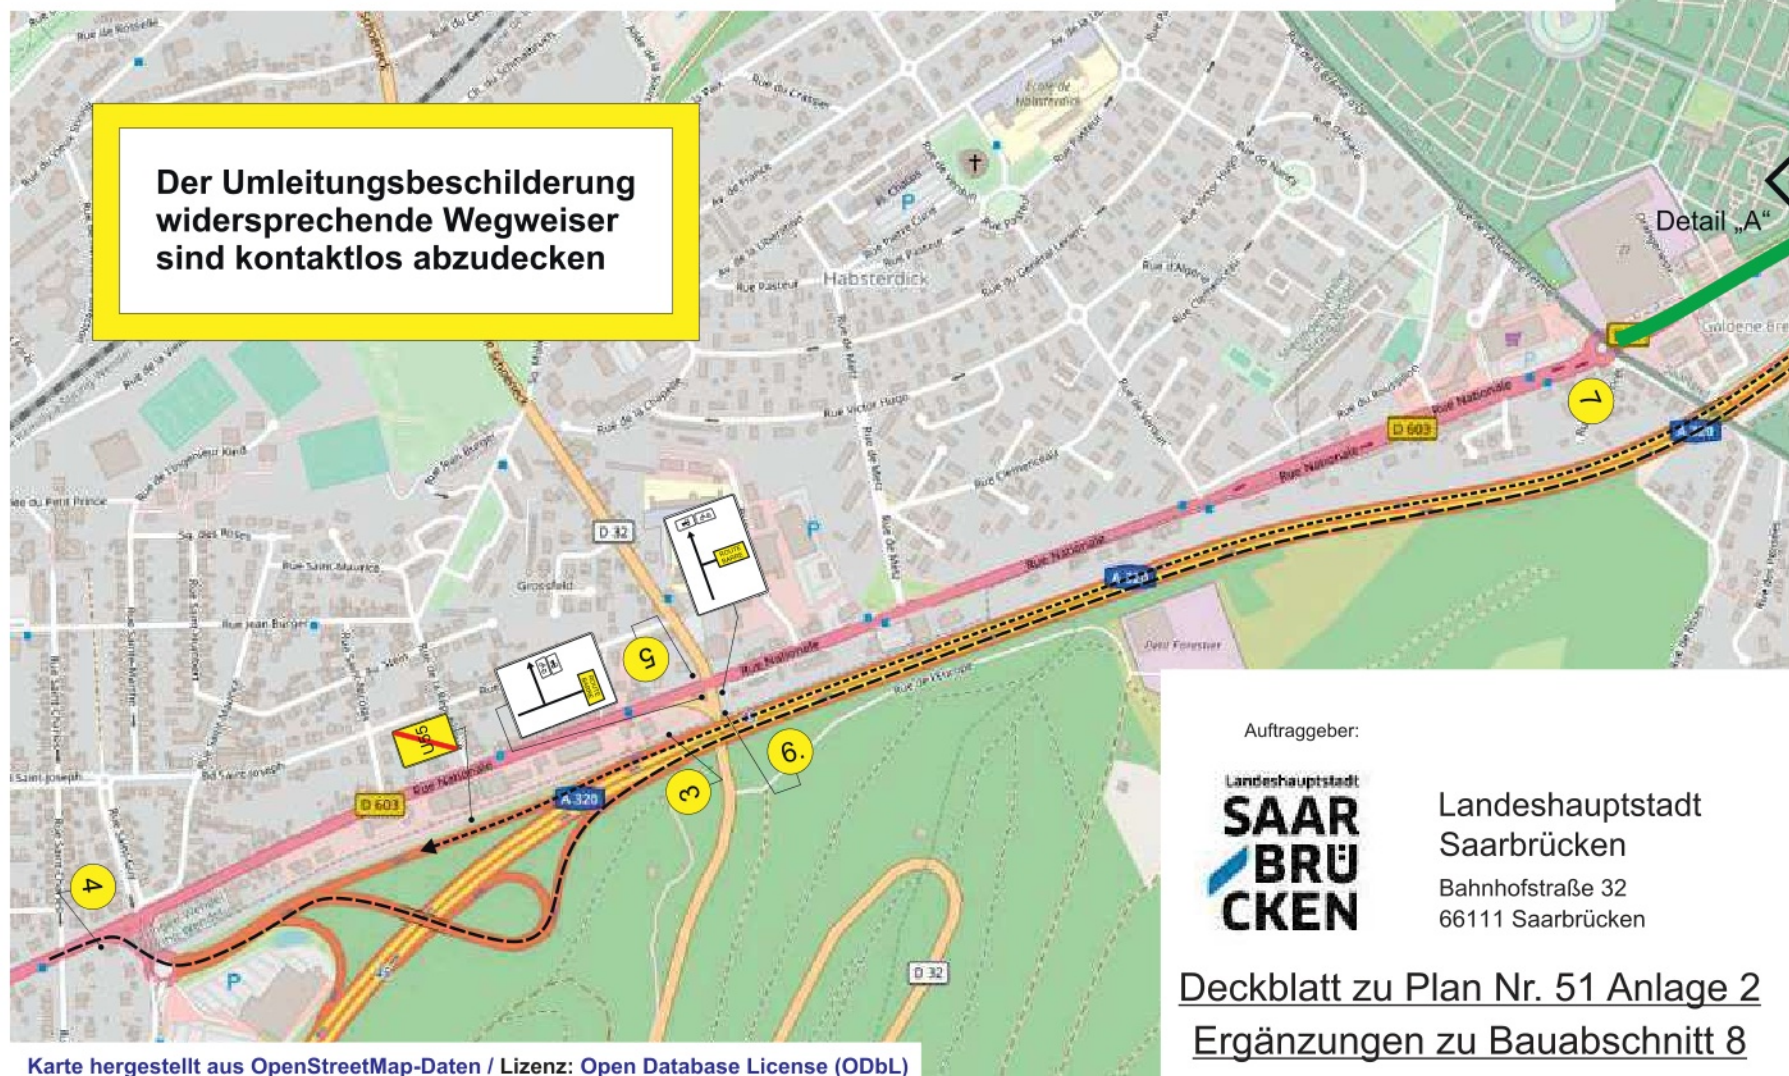
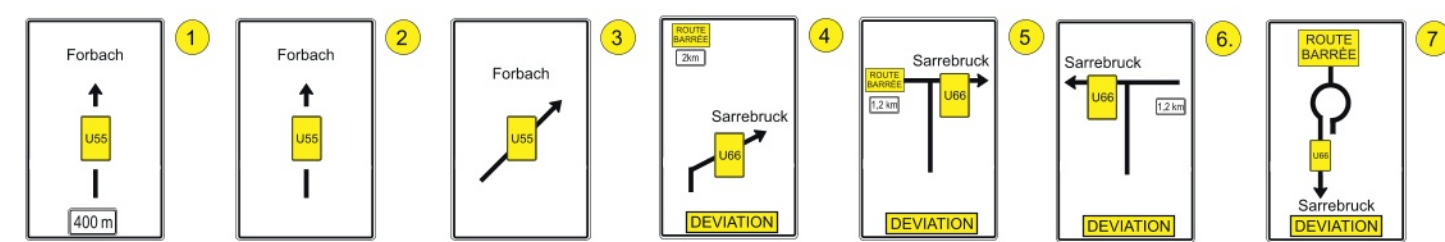


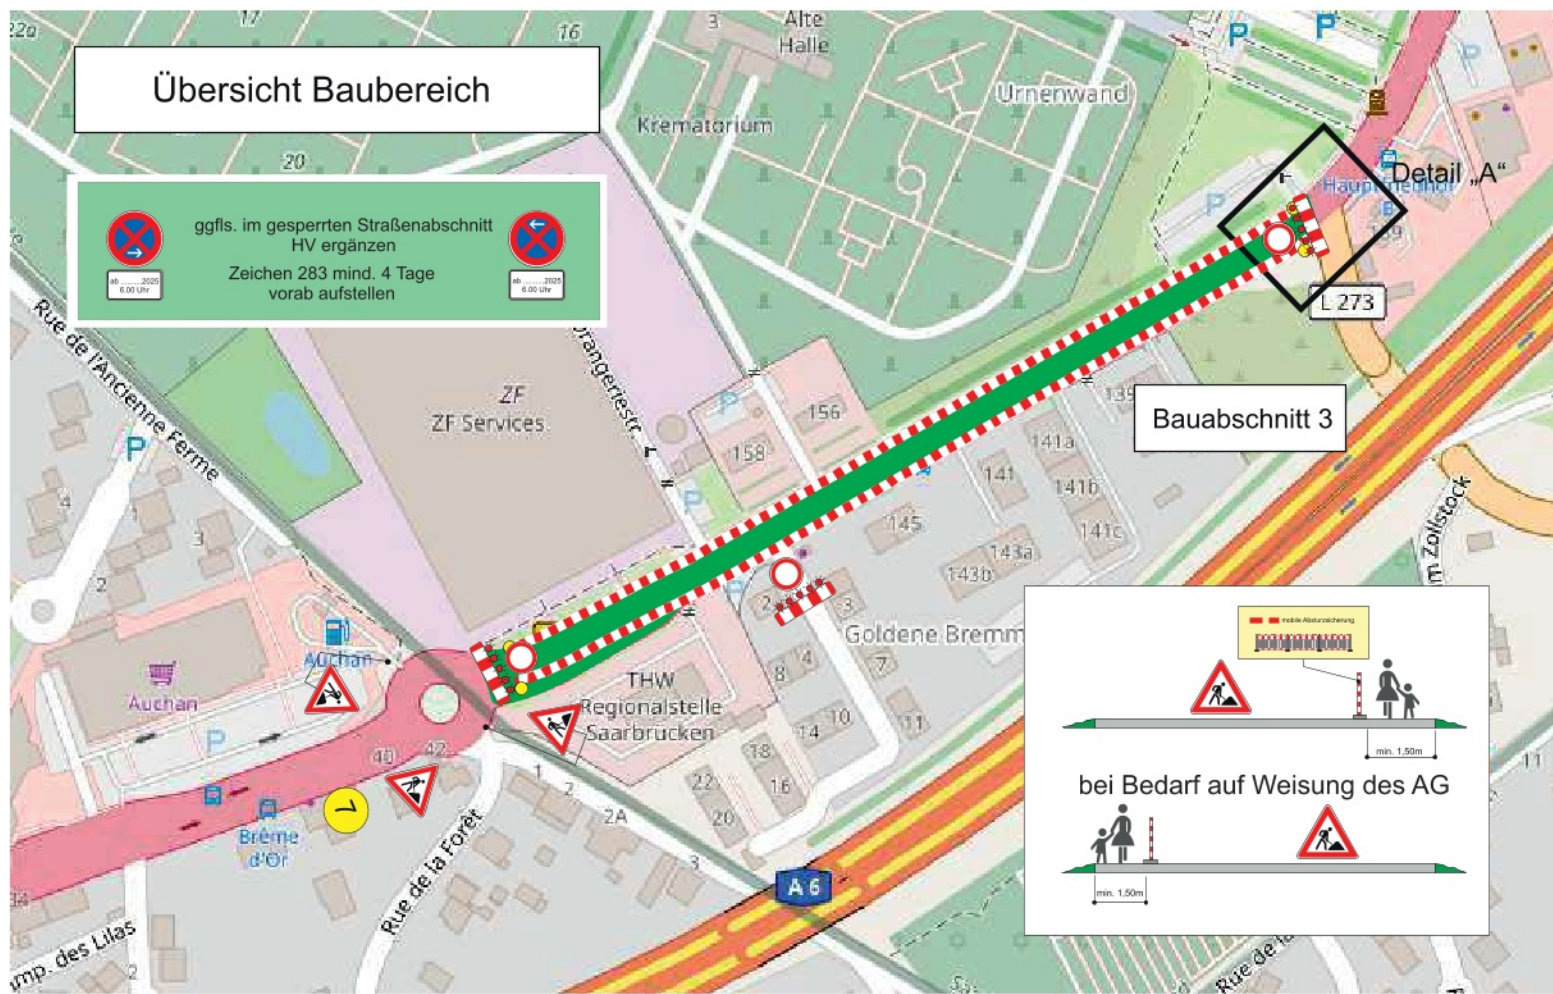


angeordnet gemäß § 45 Absatz 1 STVO:		aus verkehrsrechtlicher Sicht geprüft:	
Plan-Nr.	23 291.9	Bauleitung [Redacted] [Redacted]	
Maßstab	Ohne		
Bezeichnung	Saarbrücken Metzer Straße	[Redacted] [Redacted]	
	gezeichnet geändert		
Datum	18.06.2025	Beginn	
Name	M. Keller	Dauer	

Detail „A“


The diagram illustrates a 2-phase LSA (Lane Shift Area) construction site 'C' on Metzer Str. The road is shown with an orange construction zone and a red dashed line indicating the edge of the work area. Traffic is directed around the construction zone using barriers and signs. Key features include:

- Metzer Str.**: The main road being worked on.
- Zum Zollstock**: Directional sign pointing towards the toll station.
- Z 209**: Blue circular sign with a white arrow indicating a mandatory right turn.
- Z 209-10**: Blue circular sign with a white arrow indicating a mandatory right turn.
- Z 123**: Red triangular warning sign for a narrow road ahead.
- 2-Phasen-LSA Anlagentyp „C“**: Label for the construction site type.
- Detail „A“**: Close-up of the safety setup at the entrance to the construction zone, showing a red and white striped barrier, a red triangular warning sign for a narrow road, and a minimum 1.50m clearance for pedestrians and vehicles.

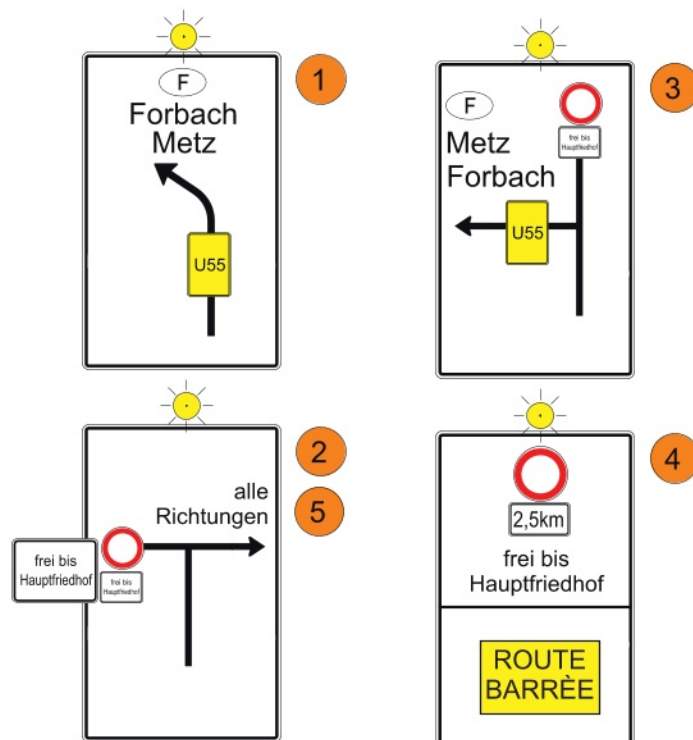

Landeshauptstadt
**SAAR
BRÜ
CKEN**

Deckblatt zu Plan Nr. 51 Anlage 2
Ergänzungen zu Bauabschnitt 8

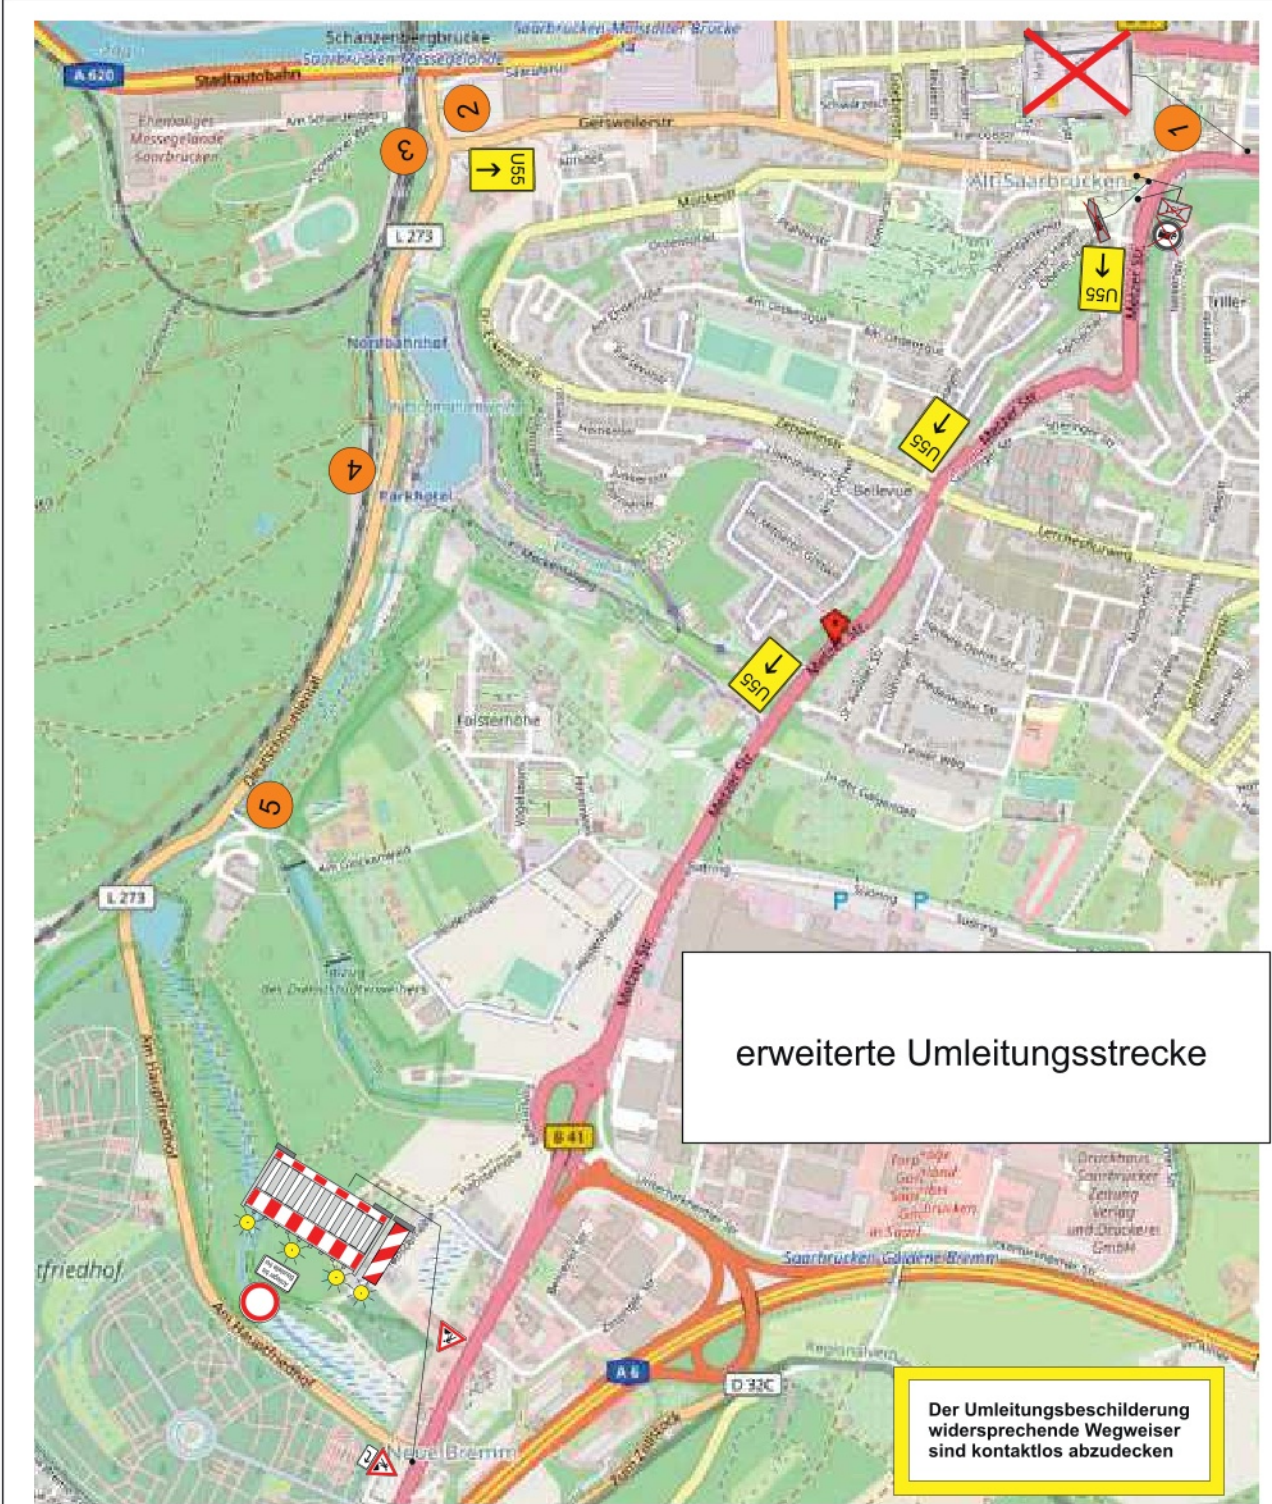

	Dauer
--	-------

